


20 40 60 80 m



Mosbach - W  
Erstellt von: GAA, Himmer

Maßstab 1:1500  
24.01.2022

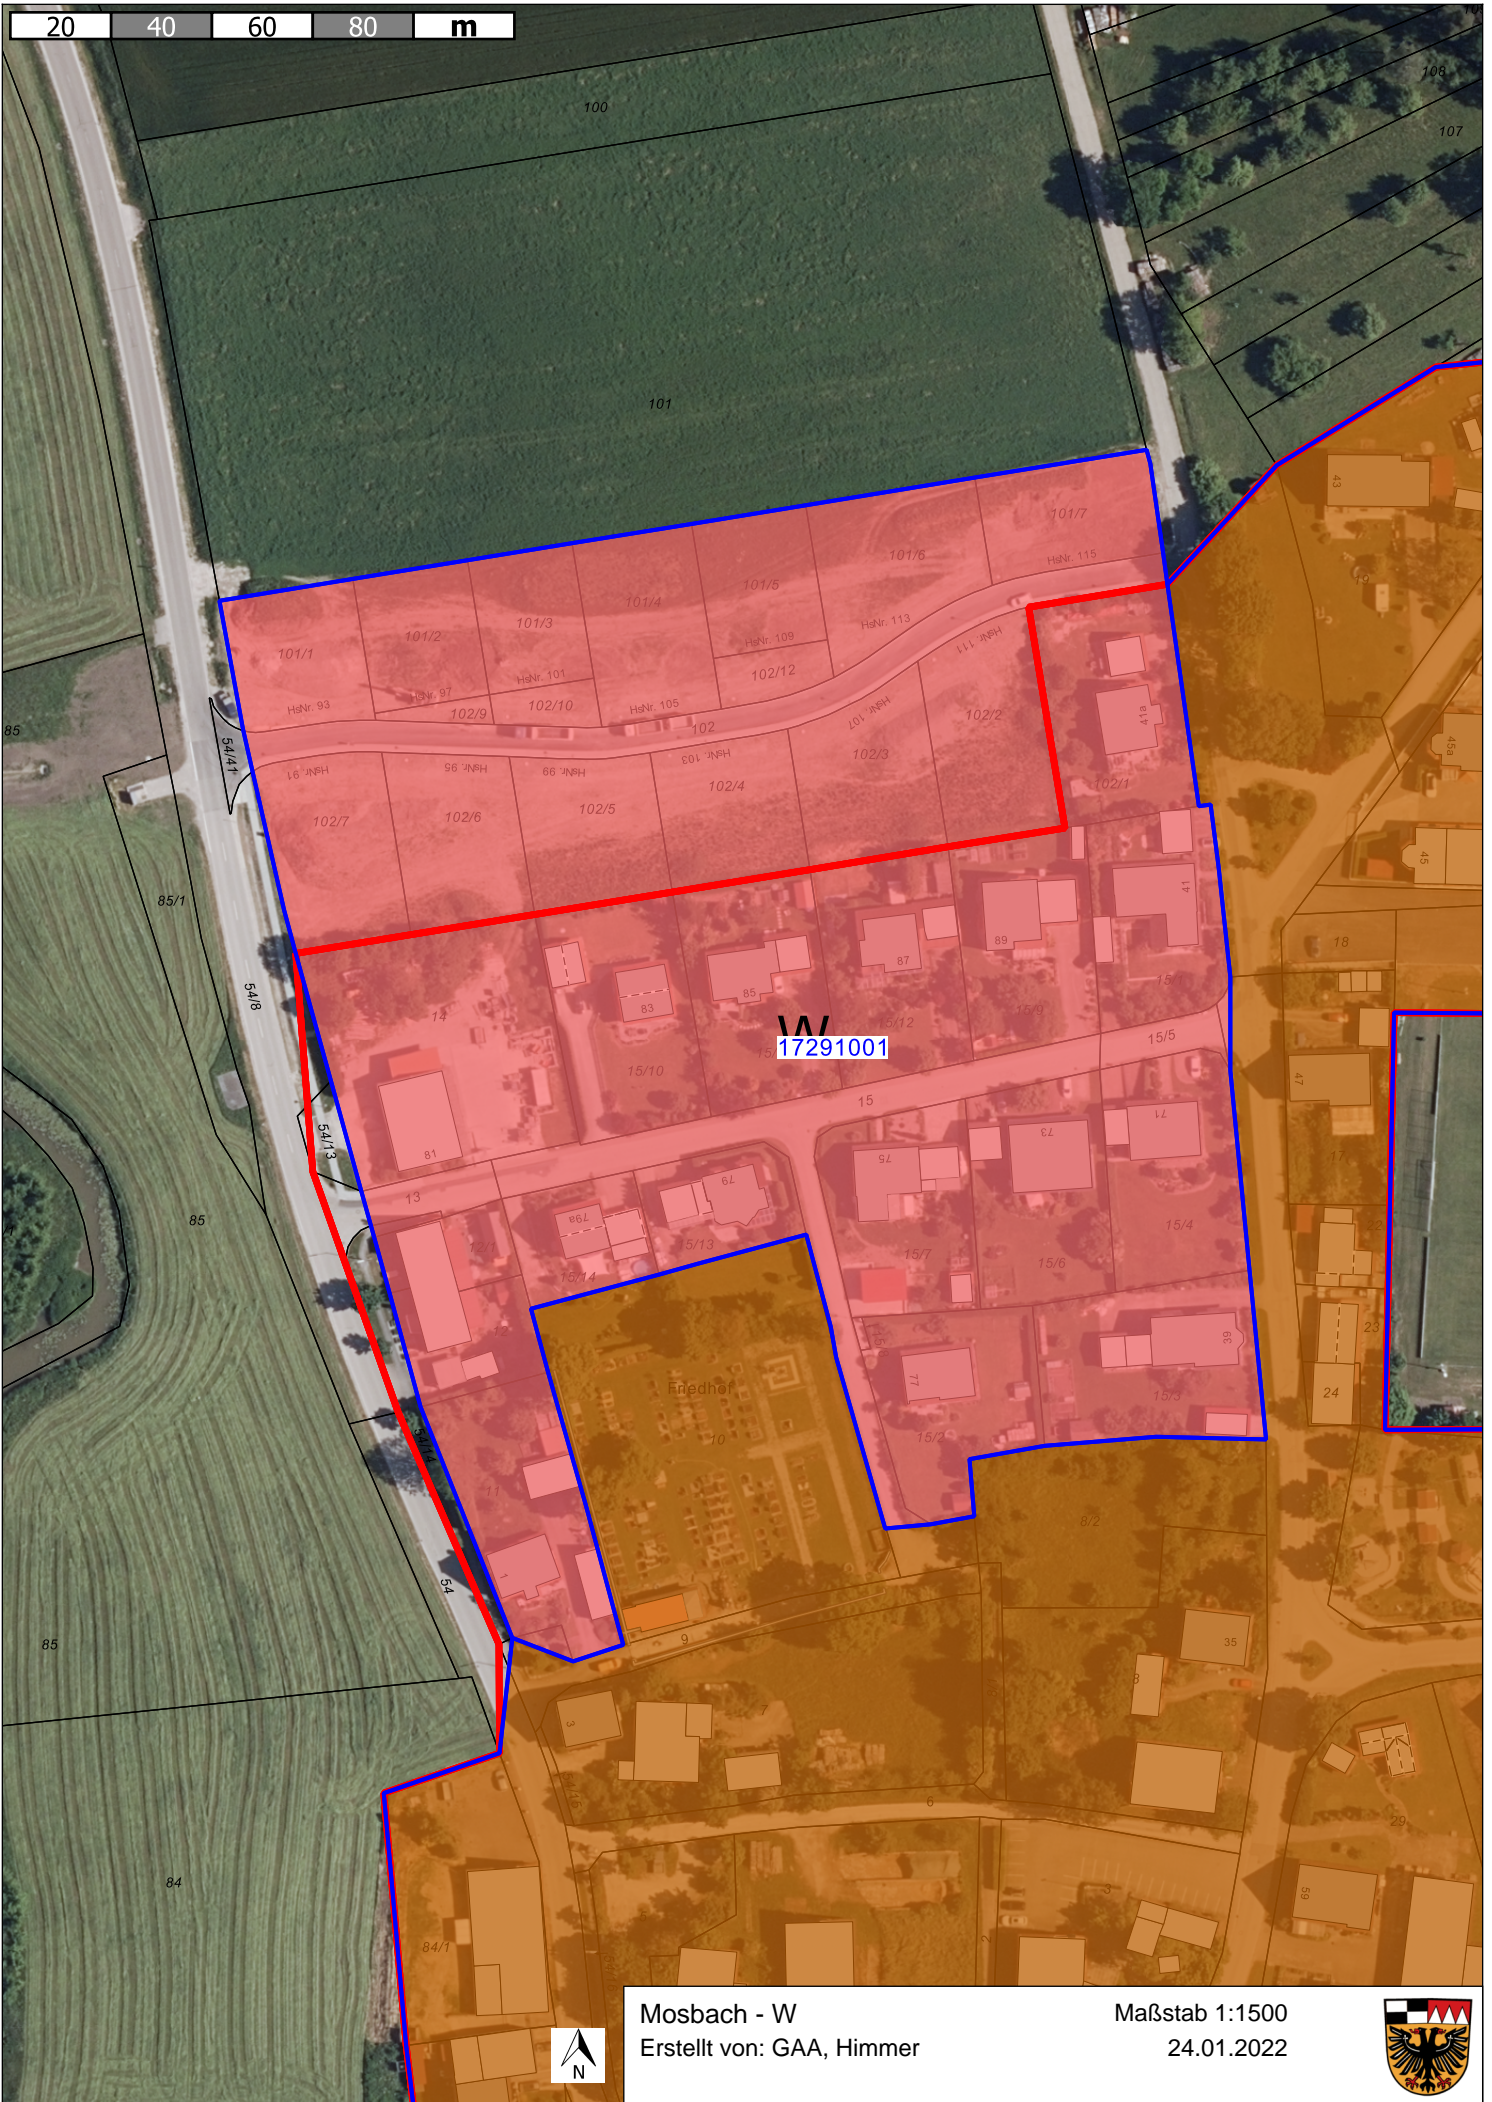