


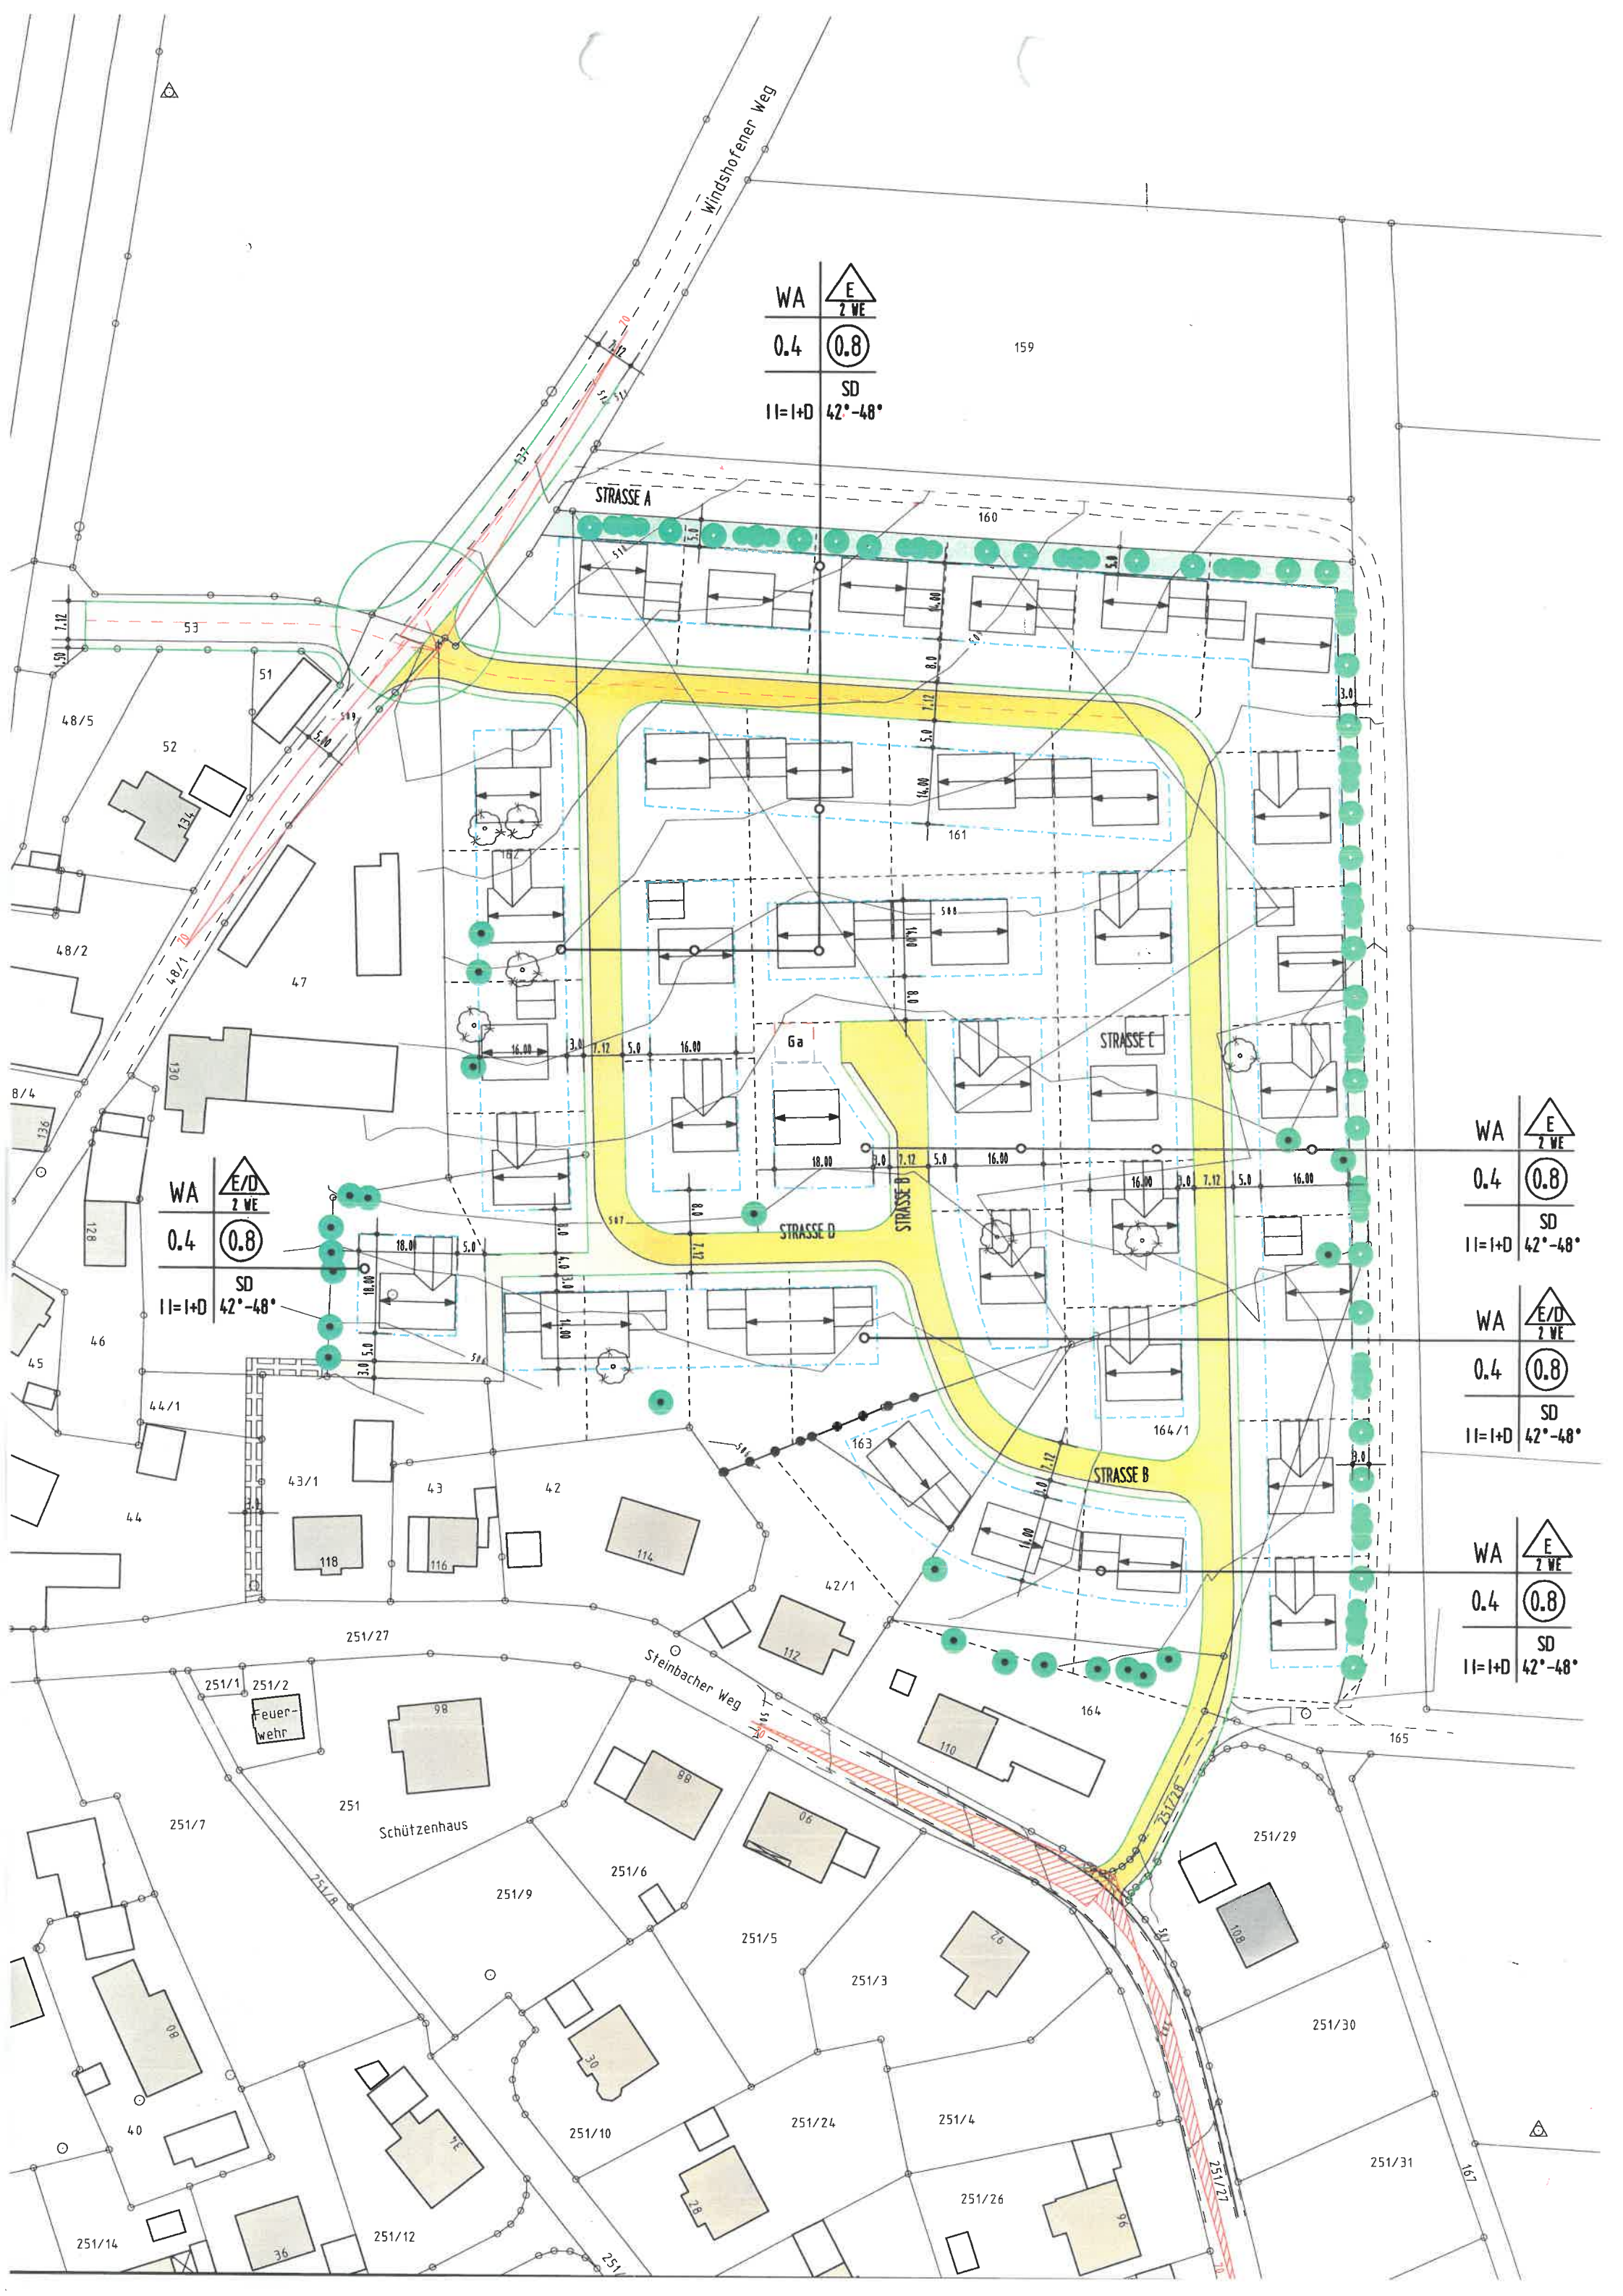

WA $\frac{E}{2 WE}$
0.4 $\textcircled{0.8}$
SD
11=I+D 42°-48°

159

STRASSE A

STRASSE C

STRASSE D

STRASSE B

STRASSE B

Steinbacher Weg

Feuer-
wehr

Schützenhaus

WA $\frac{E}{2 WE}$
0.4 $\textcircled{0.8}$
SD
11=I+D 42°-48°

WA $\frac{E/D}{2 WE}$
0.4 $\textcircled{0.8}$
SD
11=I+D 42°-48°

WA $\frac{E}{2 WE}$
0.4 $\textcircled{0.8}$
SD
11=I+D 42°-48°